

СХЕМА СВЕТОВОГО ОБОРУДОВАНИЯ МАЛОГО ЗАЛА (СЦЕНА)



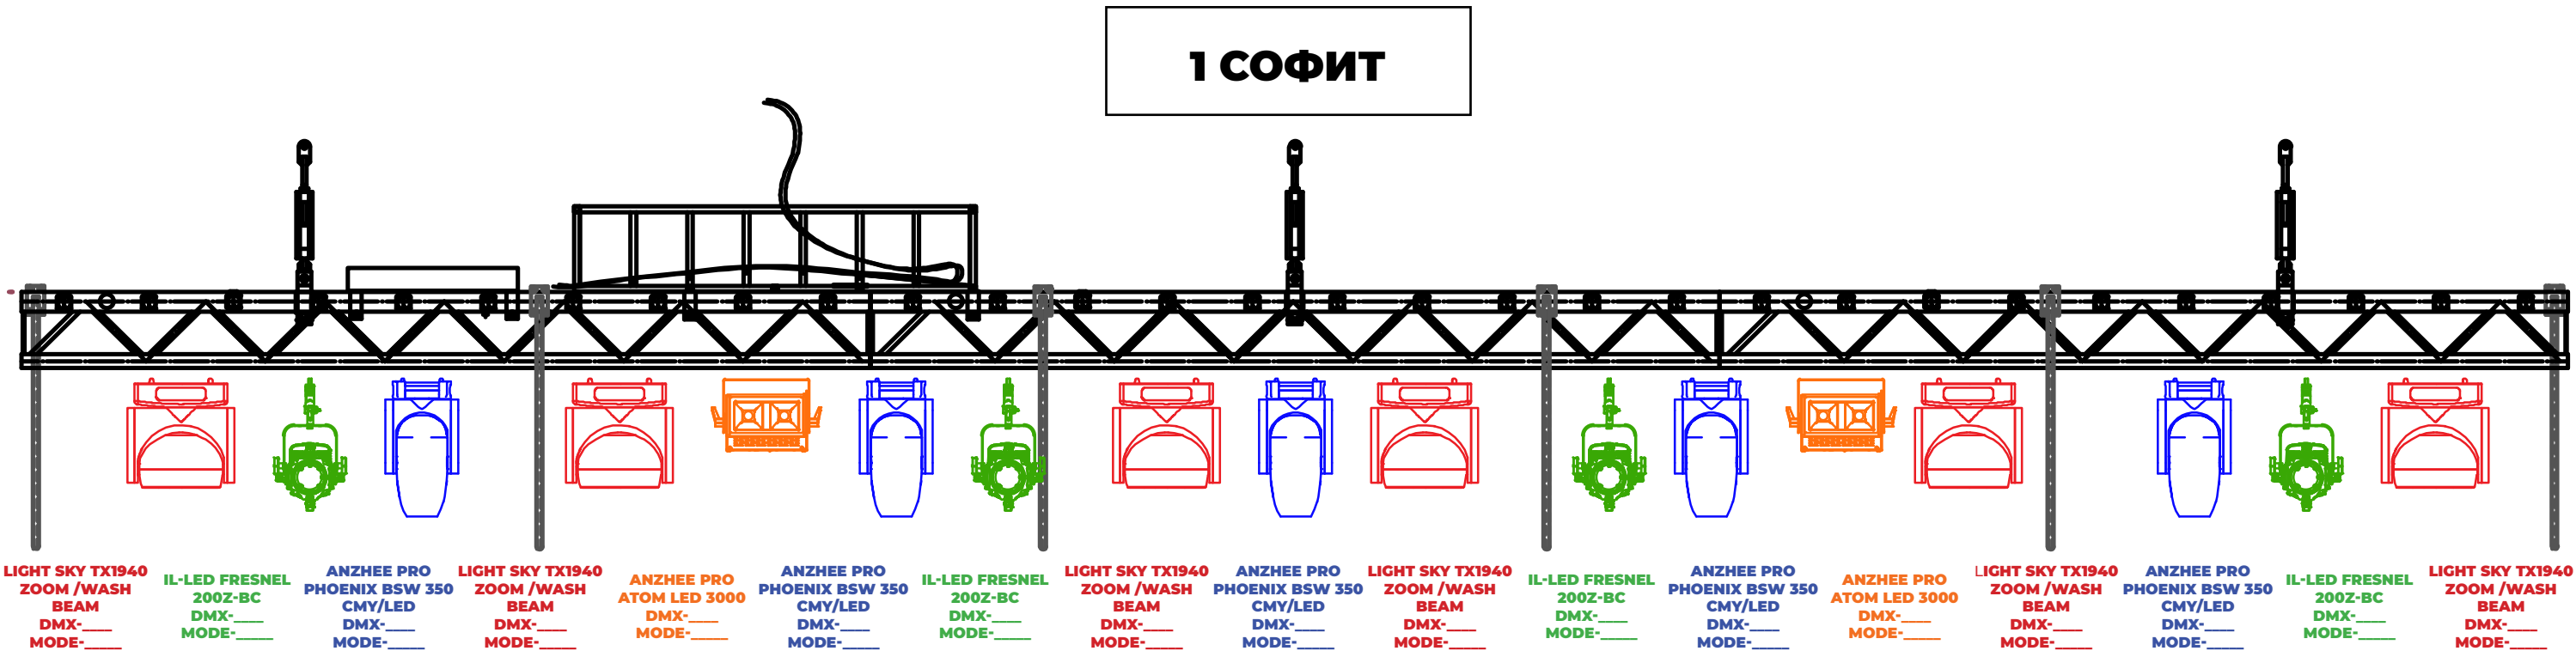


СХЕМА СВЕТОВОГО ОБОРУДОВАНИЯ МАЛОГО ЗАЛА (СЦЕНА)

ВЫНОСНОЙ СОФИТ

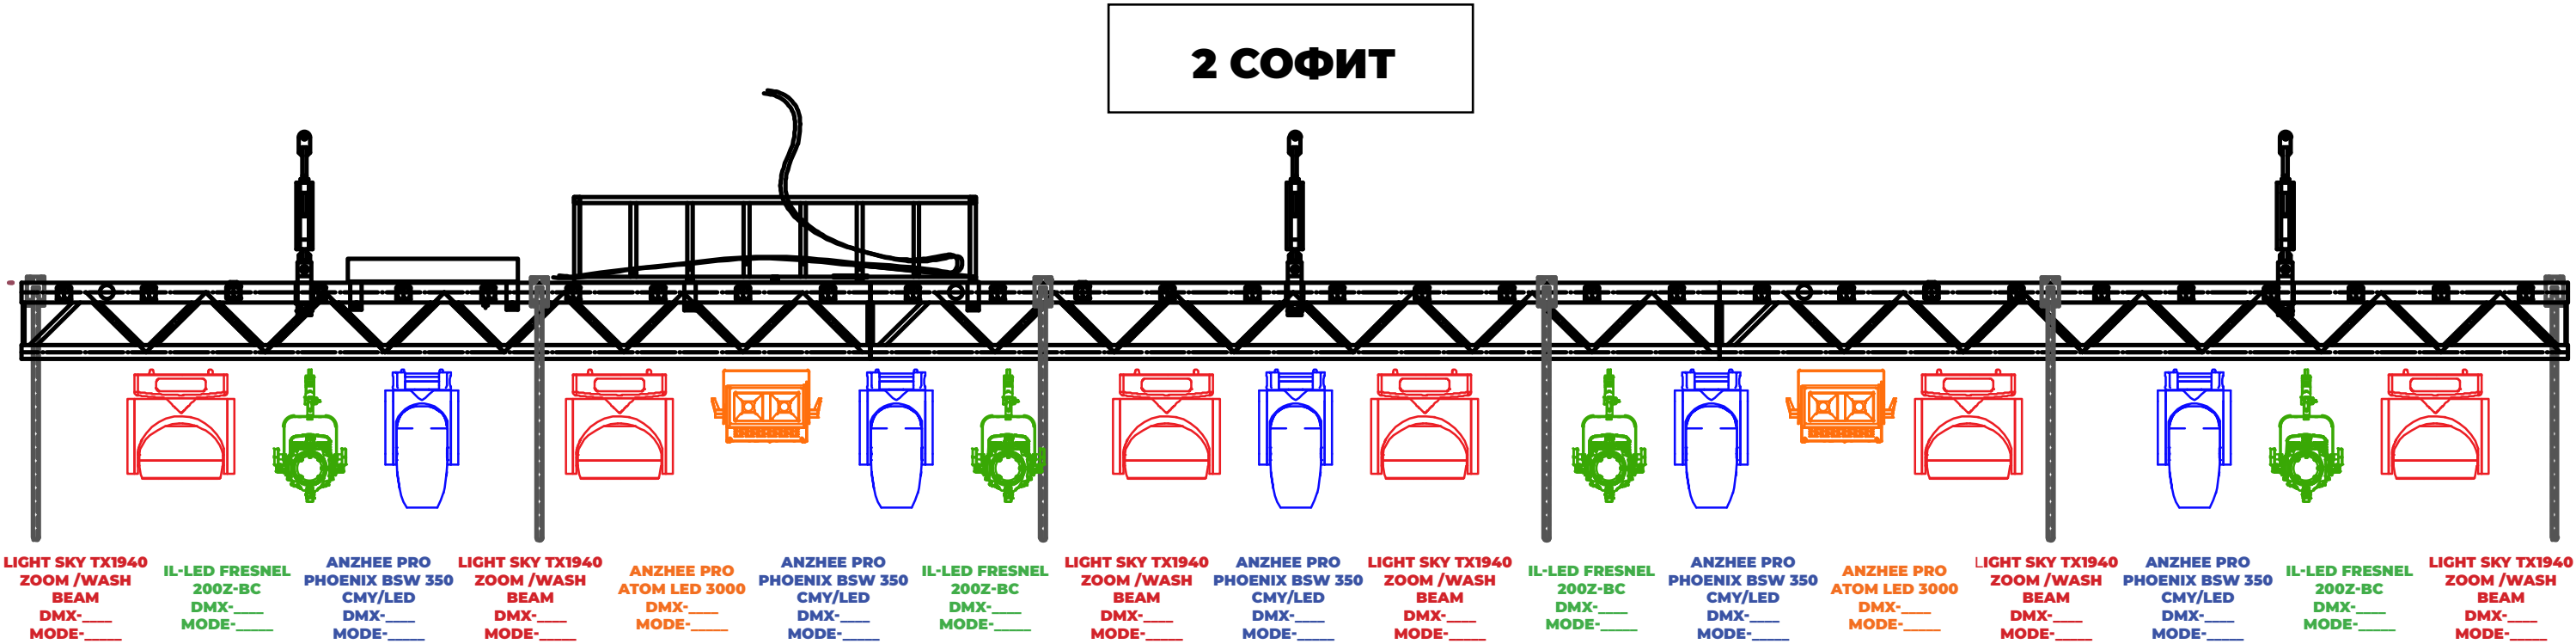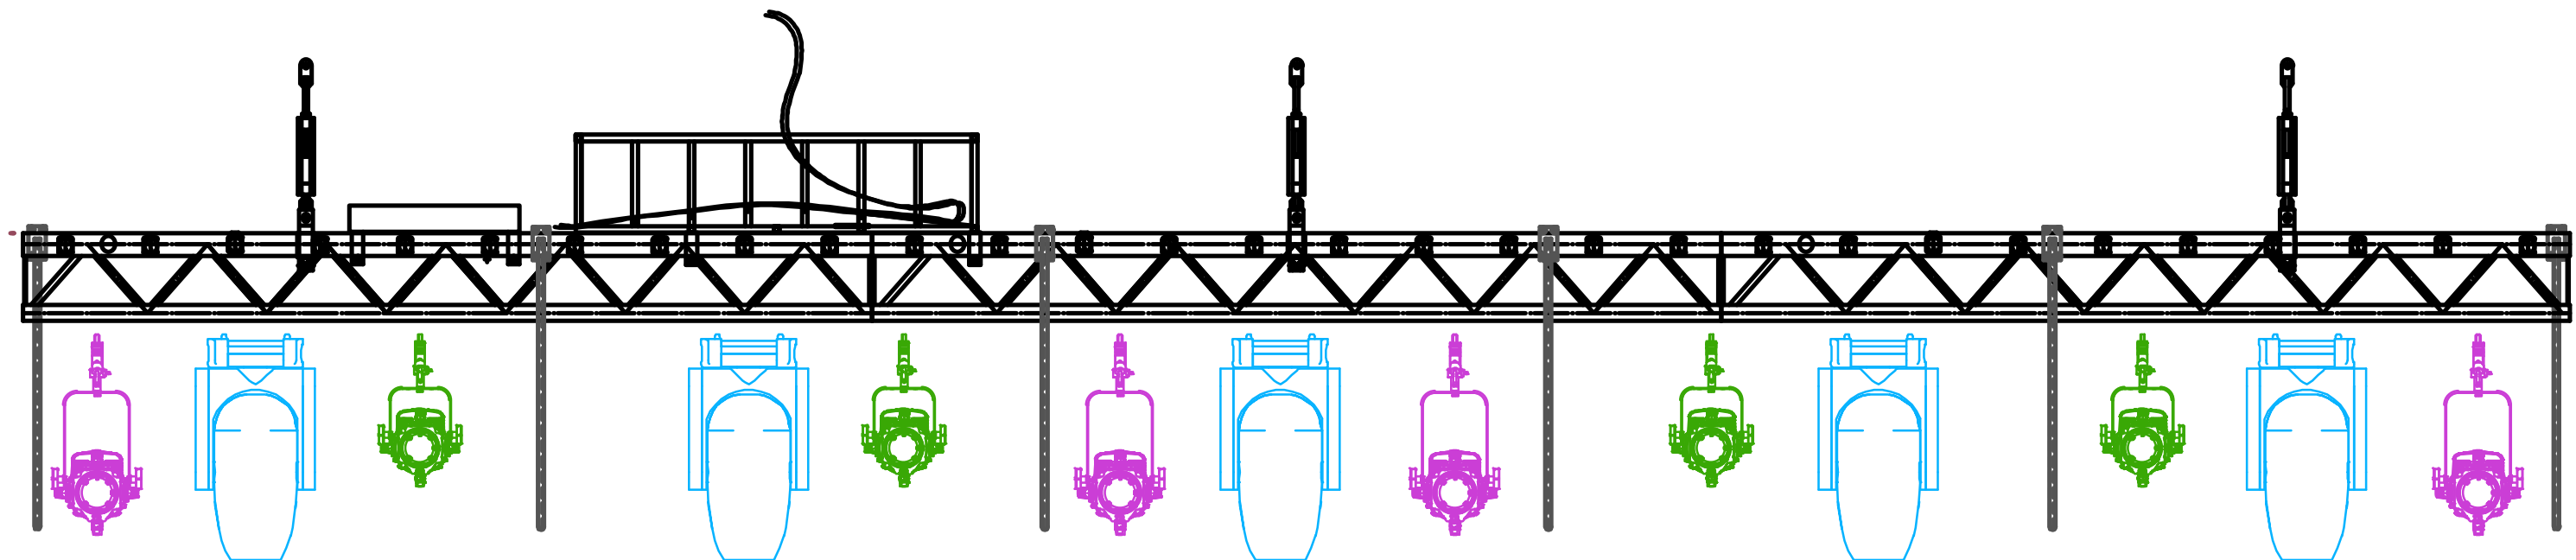

- ANZHEE PRO
PROFILE 500 W
(3200K + 5600K)
LENS FIX (19°)
DMX-____
MODE-____

ANZHEE PRO
PHOENIX BSW
1000 FS
DMX-____
MODE-____

IL-LED FRESNEL
200Z-BC
DMX-____
MODE-____

ANZHEE PRO
PHOENIX BSW
1000 FS
DMX-____
MODE-____

IL-LED FRESNEL
200Z-BC
DMX-____
MODE-____

ANZHEE PRO
PROFILE 500 W
(3200K + 5600K)
LENS FIX (19°)
DMX-____
MODE-____

ANZHEE PRO
PHOENIX BSW
1000 FS
DMX-____
MODE-____

ANZHEE PRO
PROFILE 500 W
(3200K + 5600K)
LENS FIX (19°)
DMX-____
MODE-____

IL-LED FRESNEL
200Z-BC
DMX-____
MODE-____

ANZHEE PRO
PHOENIX BSW
1000 FS
DMX-____
MODE-____

IL-LED FRESNEL
200Z-BC
DMX-____
MODE-____

ANZHEE PRO
PHOENIX BSW
1000 FS
DMX-____
MODE-____

ANZHEE PRO
PROFILE 500 W
(3200K + 5600K)
LENS FIX (19°)
DMX-____
MODE-____